

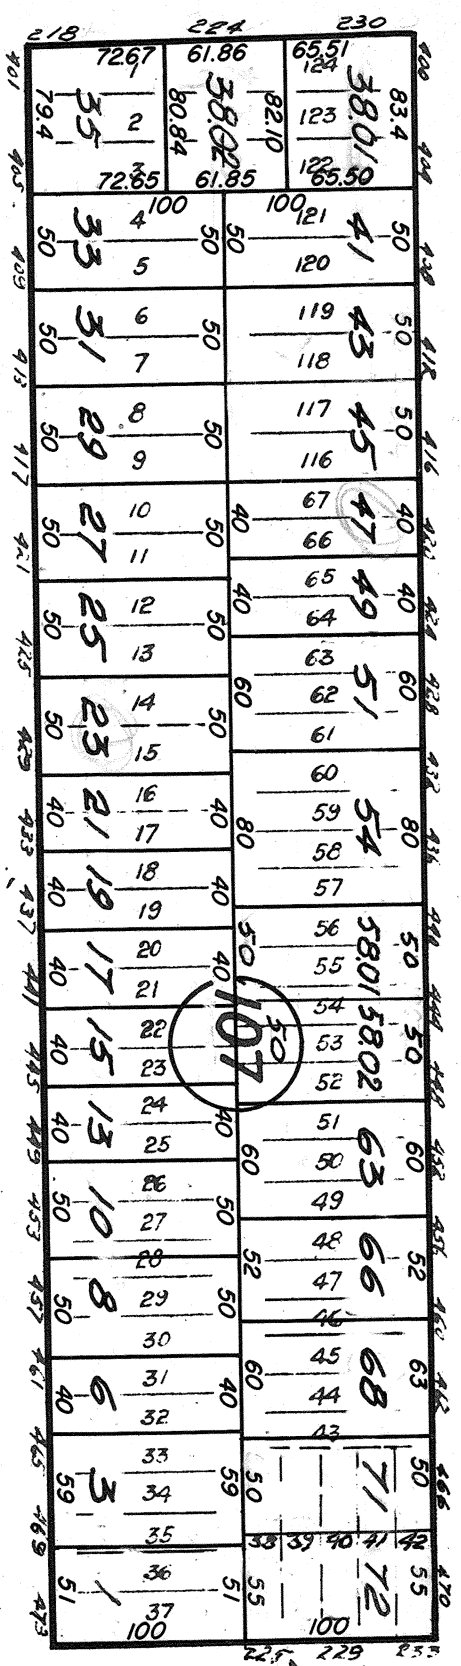
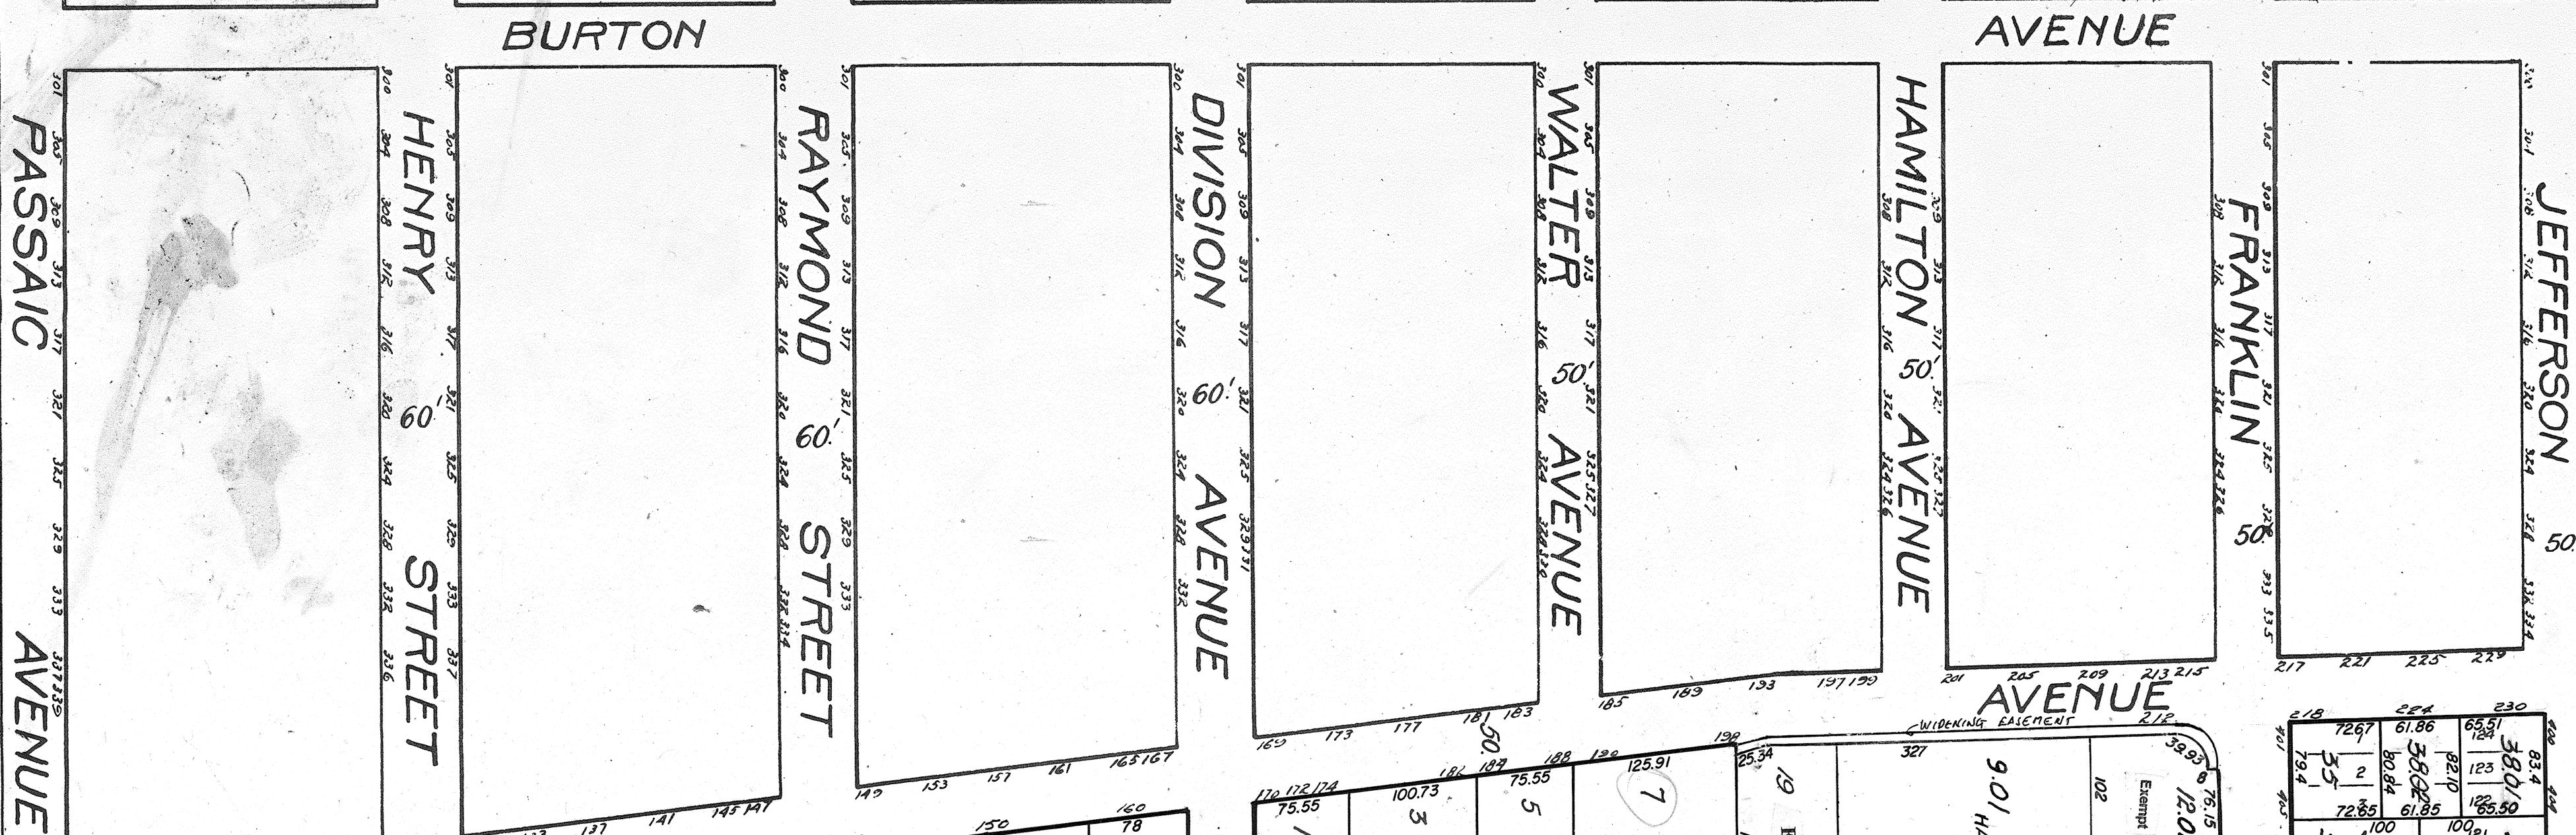
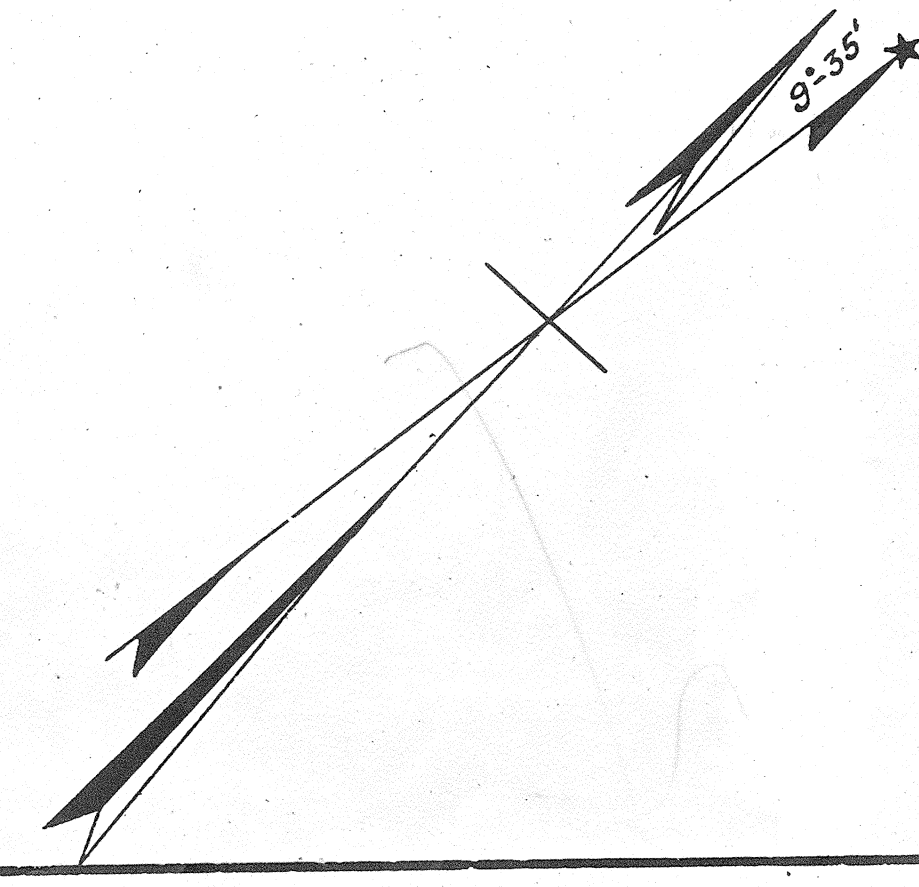


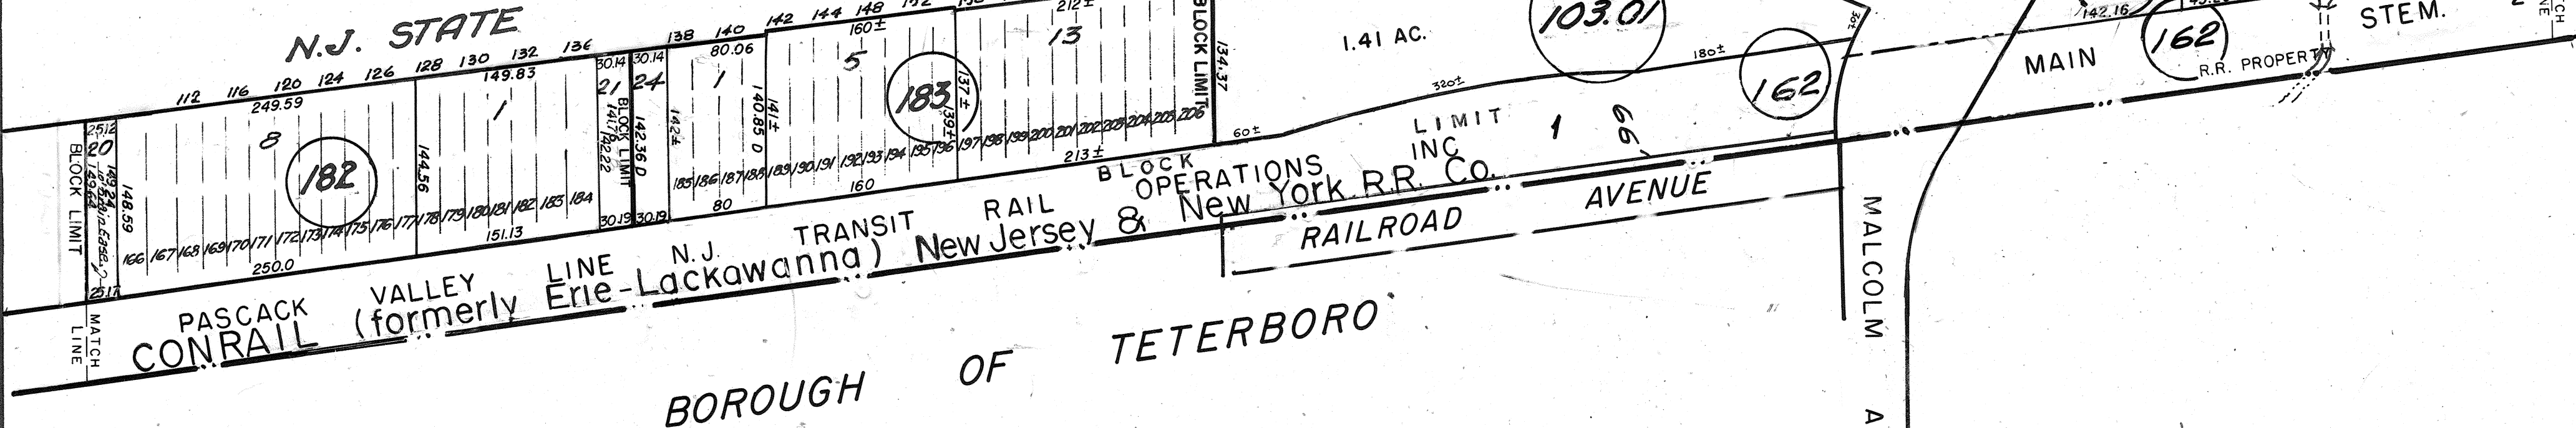

MATCH LINE
109
BOARD OF EDUCATION
ATHLETIC FIELD
EXEMPTED
6.96 ACRES TOTAL

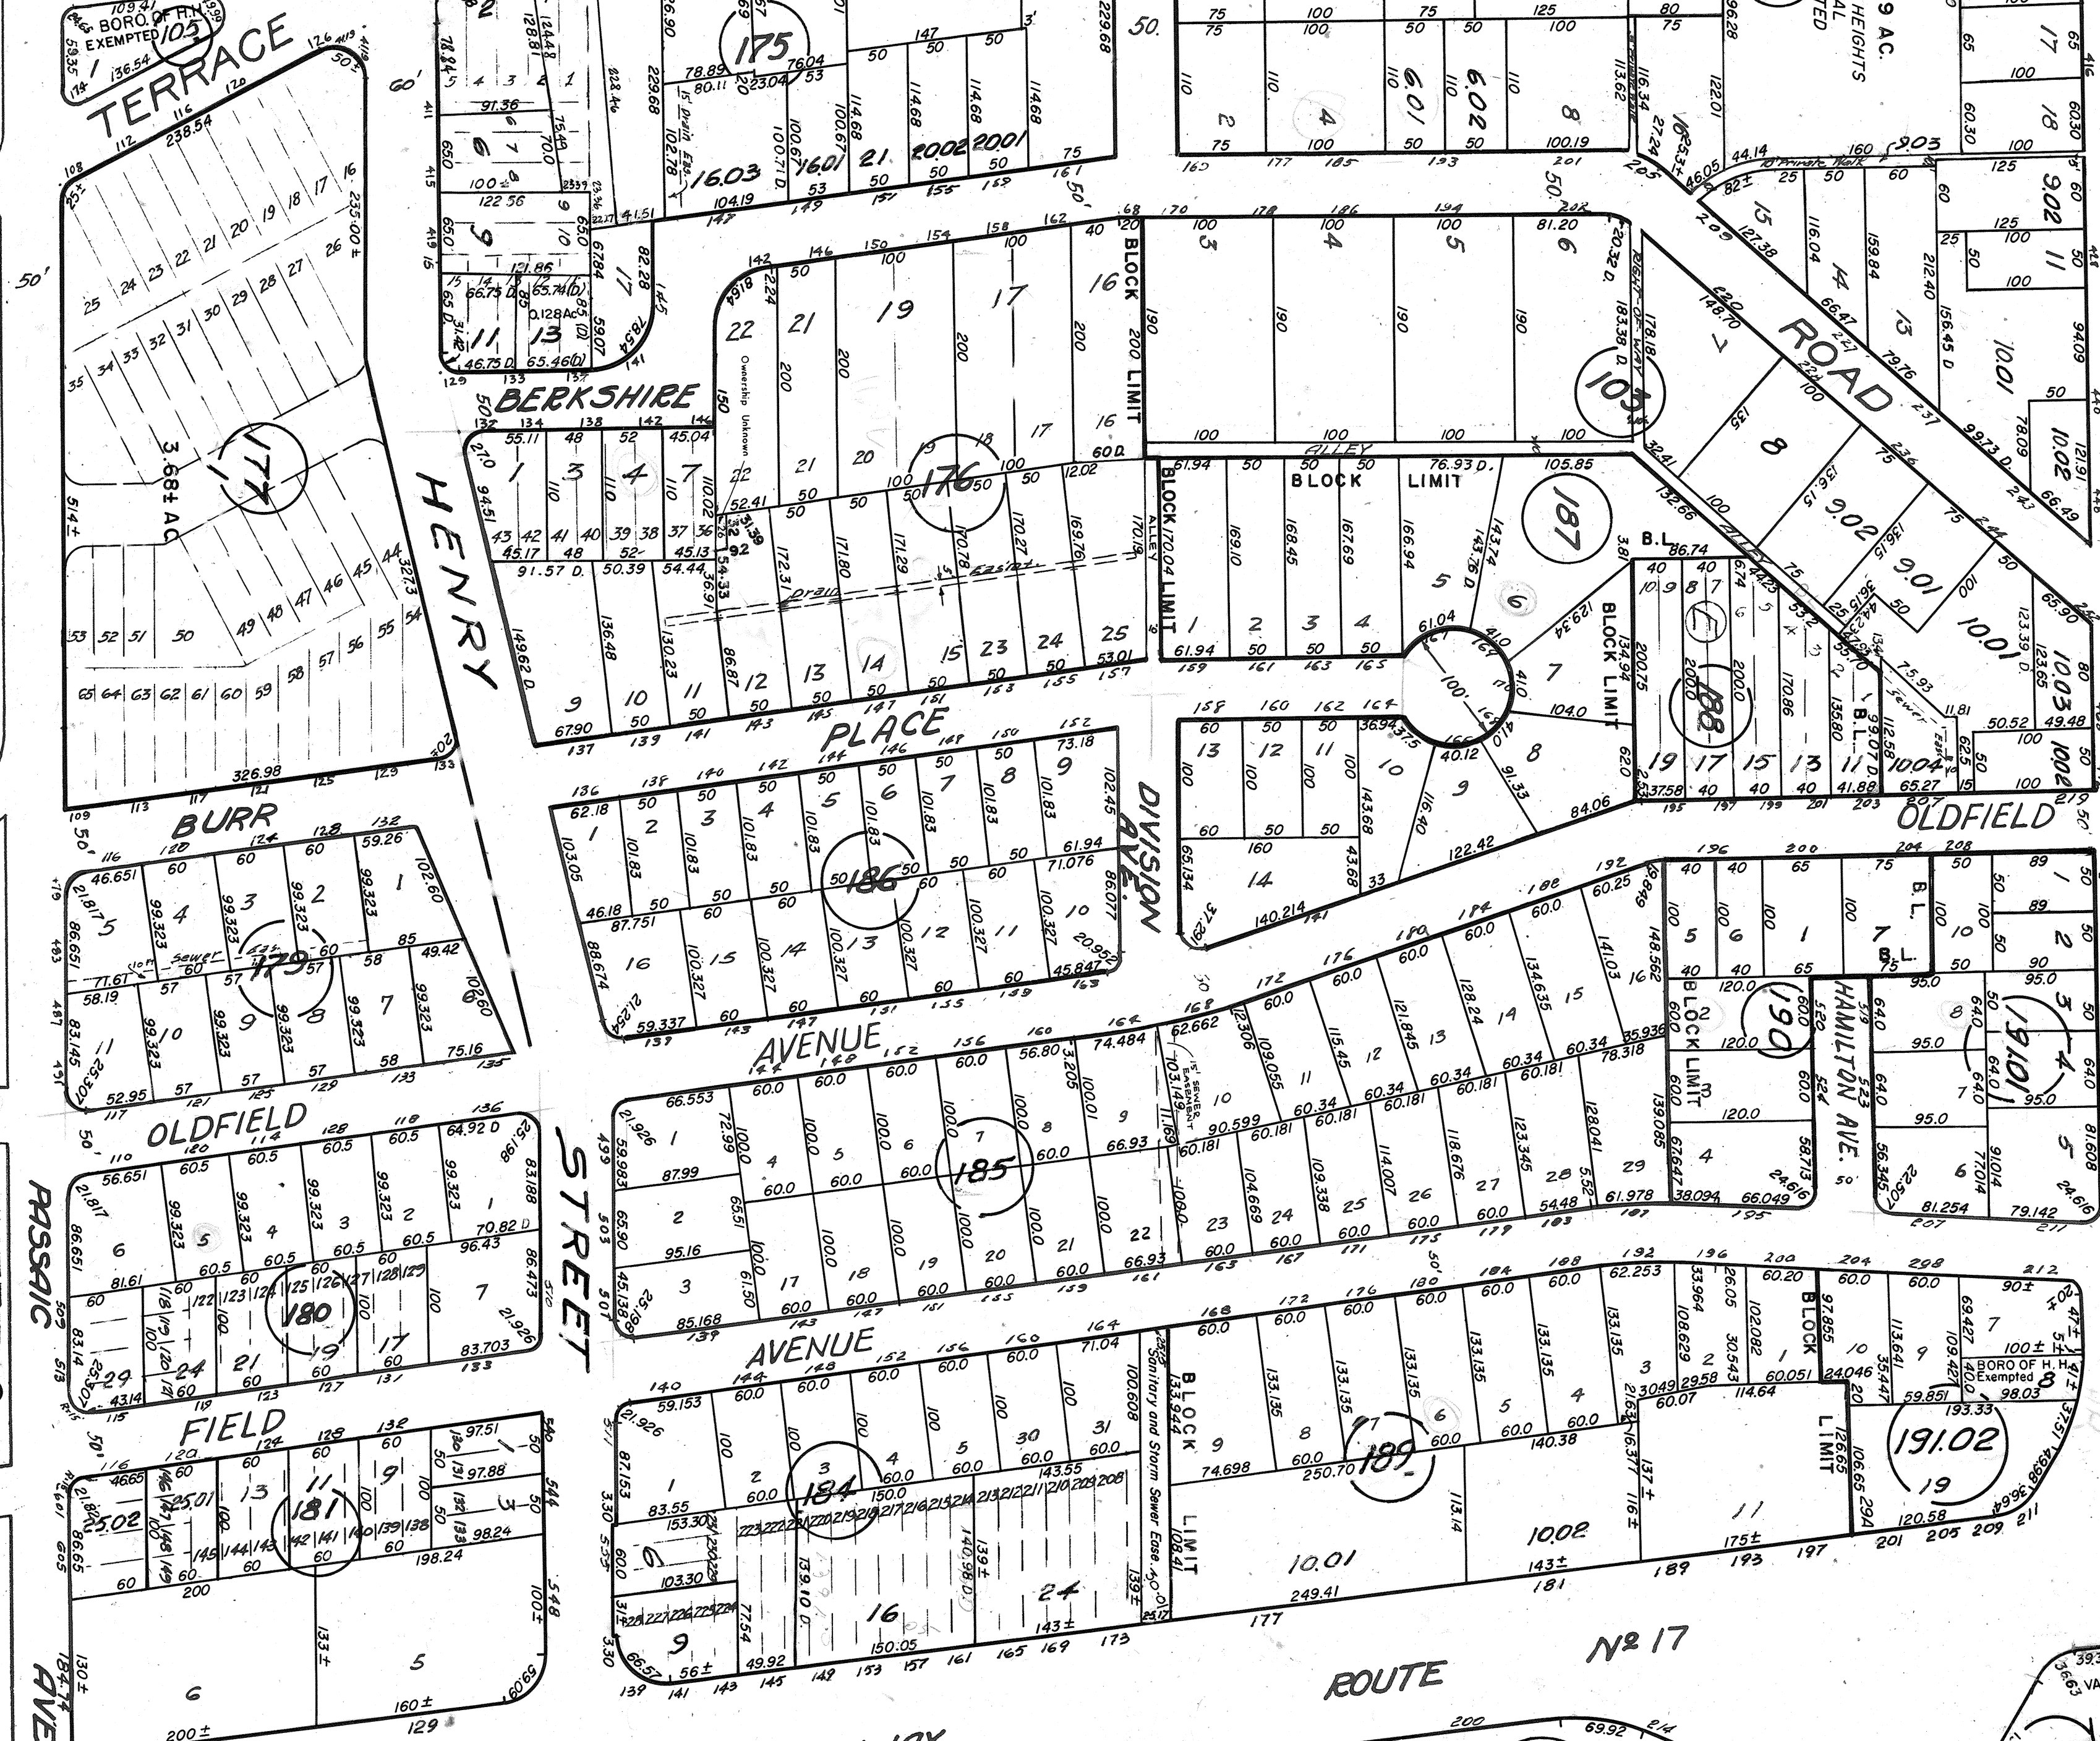

TO SHOW CONDITIONS AS OF APRIL 1977
KENNETH G. B. JOB #FE 8 LS
NJ LICENSE NO. 9339

ASSESSMENT MAP
BOROUGH OF HASBROUCK HEIGHTS
BERGEN COUNTY
SCALE 1" = 100'

JOB 8 JOB ENG. REV. MAY 1993
JOB 8 JOB ENG. REV. JUNE 1993
JOB 8 JOB ENG. REV. SEPT. 1999
JOB 8 JOB ENG. REV. APRIL 2004
JOB 8 JOB ENG. REV. SEPT. 2006
JOB 8 JOB ENG. REV. DEC. 2009